

building on firm foundations

Mansion Kingdom Homes is dedicated to building exclusive homes to the highest standard of design, build and finish in prime locations throughout Central Scotland. We are a family run company that specialises in the construction of quality bespoke new build houses and custom luxury home and we are passionate about great design, sustainability of materials and quality of construction. Our team of highly skilled professionals and proven track record ensure the highest standards that gives us the ability to delive your bespoke dream home.

mansionkingdomhomes.co.uk

THE GLADES at BOTHWELL - the address, the life -THE GLADES AT BOTHWELL | 3

some things are worth waiting for

Here at The Glades, every space is considered. Every inch of the 4000 square feet of it.

Thoughtful layouts. Intelligent design. Your new home boasts a prestigious pedigree based on the classic principles of luxury - timeless, sophisticated and understated. A modern expression of Bothwell sophistication. This is home life the way it was intended.

The Glades provide abundant space, enhanced by expansive floor-to-ceiling views. Lofty ceilings, private terraces and generous living areas elevate a sense of endless sanctuary.

Boasting four luxury bedrooms with en suite to master bedroom, gym room, cinema room, secluded garden and integral garage these are modern intelligent homes with refined qualities and impeccable standards designed for the 21st century living.



6 | THE GLADES AT BOTHWELL

you are where you live

The Glades at Bothwell has been designed and built to create simple, yet elegant and dynamic forms nestled within the wooded landscape at the end of Glebe Wynd. The design of the four storey townhouses creates an exciting exchange with the surrounding dwellings whilst energising residential living in this more traditional area.

The design intent was led by the idea in creating a place where nature and architecture entwine. The whole scheme is divided into four distinctive blocks offering expansive our storey, 4 bedroom spaces. The design of the individual terraces and gardens weave all the units together, binding them as a community without disturbing their privacy.



take the inside...


The Glades is made for more of the life you want. More relaxing. More laughing. More living.


In your new home, life flourishes inside and out. Each townhouse boasts extensive luxurious outside space. The ultimate luxury. Each terrace has its own individual garden entrance which forms a transition between exterior and interior and serves as a viewing platform for its occupants out onto their new community.

new levels of luxury

on quality, luxury and exclusivity at every stage. A high specification, combined with some of the finest designer names, ensures that each individual property meets or exceeds the most demanding customer expectations.


Architectural innovation and excellence ensures a true landmark development, while a fresh and imaginative approach to communal areas further ensures a truly luxurious lifestyle experience.

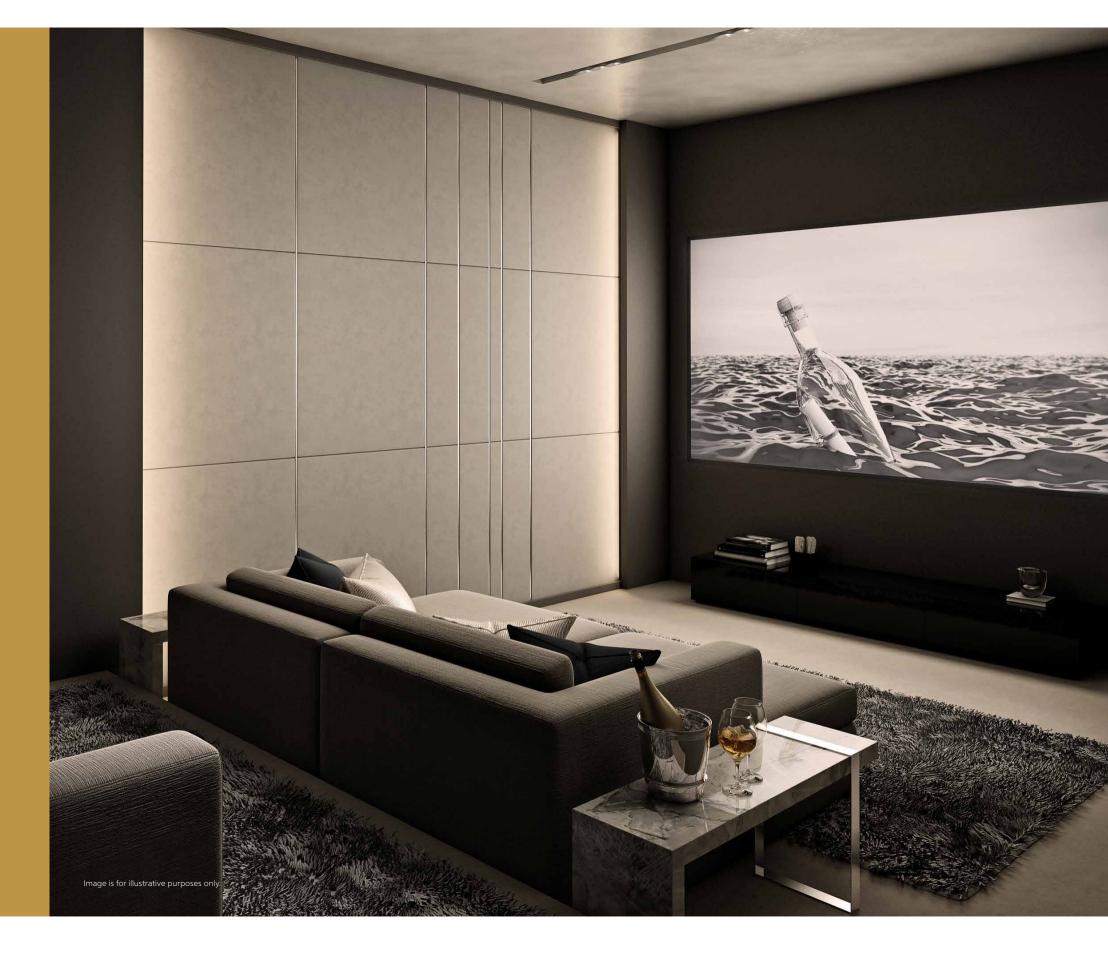

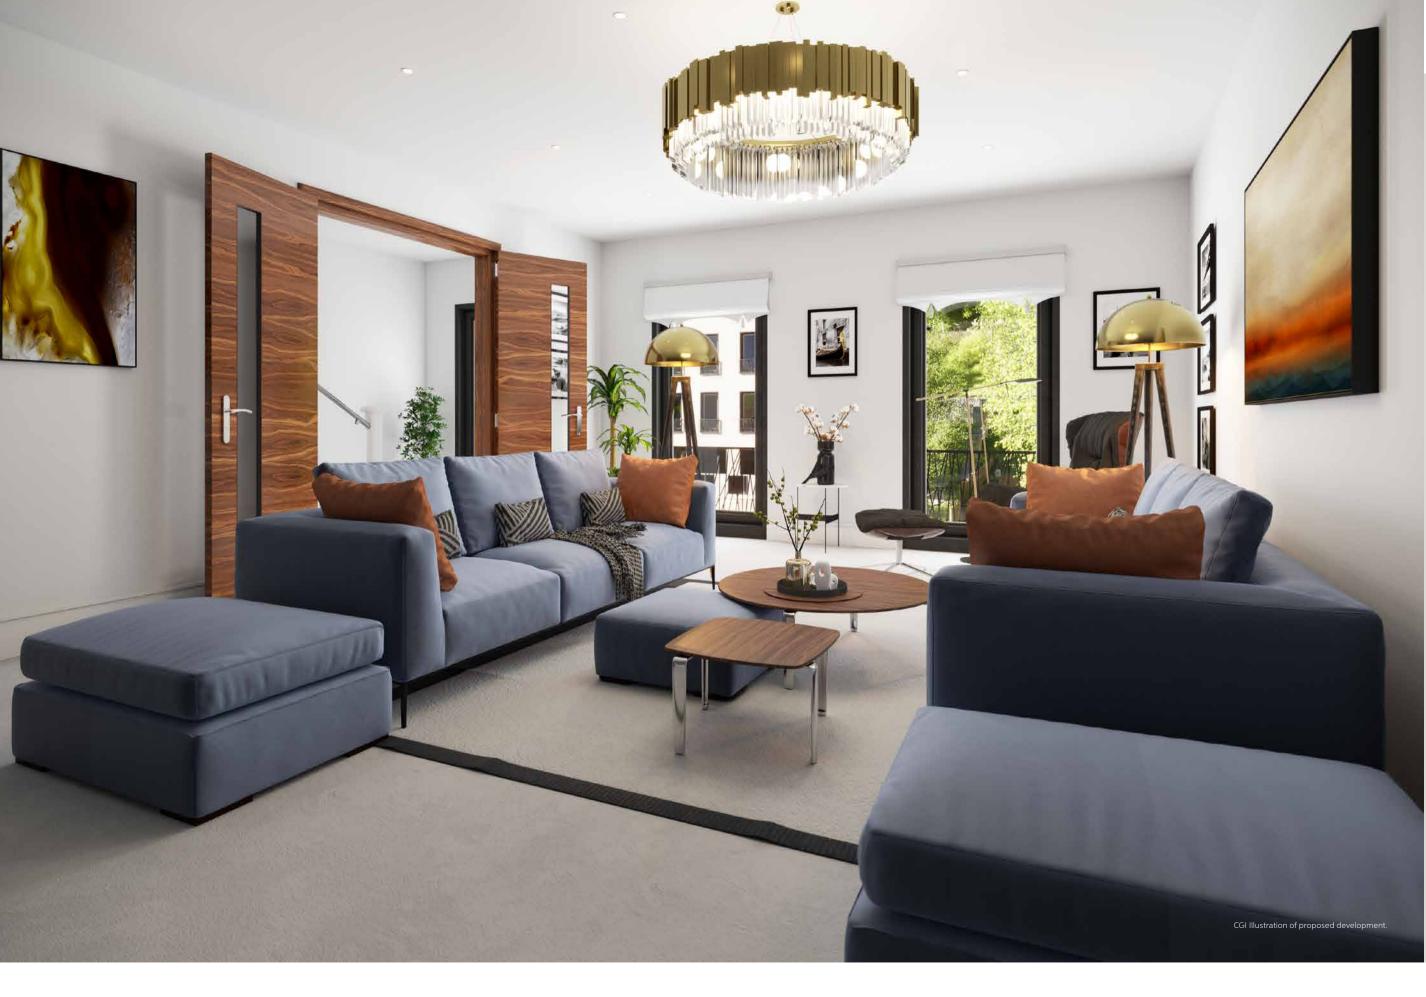

a design for life

Your new townhouse is characterised by stylish and spacious living areas that have been tailor-made for 21st century life. Thoughtful and considered design has created distinctive spaces with a quiet and understated appeal which are flooded with natural light helping you to refresh and reinvigorate your spirit every day. The 4000 square feet of space has been maximised to create stunning interiors and outside gardens and terraces. While in each room, only the finest fixtures and fittings have been individually selected for their high performance and outstanding aesthetic.

 

The Glades is where aesthetics meets high performance. Where style and sophistication combine with the heritage and tradition of quality and craftsmanship to create a new standard of living in Bothwell.

inspirational interiors

In line with the enduring trend for open plan living, beautifully engineered kitchens equipped with state-of-the-art appliances, seamlessly flow into dining and seating areas that are creative sociable spaces.

Designed and built to the most exacting standards, each townhouse is the perfect fusion of form and function where every element has been carefully considered. Your new kitchen is perfect for family dinners and elegant entertaining. Your bespoke designer Palazzo kitchen is lavishly appointed and provides the perfect space to entertain guests while you prepare something delicious to share.





Pronorm Y Line by Palazzo

A truly inspiring standard of handleless kitchen design with unmistakeable clean lines, superior materials and architectural style.

THE ULTIMATE IN SLEEK MINIMALISM

The Pronorm Y-Line premium range from Palazzo sets the benchmark of today's leading design trends in modern living and interior design.

Based on the fundamental design principal of minimalism, the seamlessly integrated handle profiles, which are colour matched to the door finish, suggest a distinctively streamlined look to the furniture.

A Pronorm Y-Line kitchen is the ultimate statement in handleless kitchen design, all the while concealing precisely the storage convenience you'd expect from furniture of this standard.





palazzokitchens.com

16 THE GLADES AT BOTHWELL

THE GLADES AT BOTHWELL

bathrooms by Porcelanosa

The luxury bathrooms and en suites from Porcelanosa are a perfect sanctuary. They ensure a peaceful homecoming and offers a serene end to your hectic day. Your own private oasis to unwind and reflect on the things that really matter. A happy family makes for a happy life.

The bathroom is the place where personal care and wellness prevails. Here contemporary design and innovative and stylish finishes features clean lines, durability, high quality and subtle or bold coloration that help create a statement space.. Luxury tiling and showers, baths, bathroom furniture and accessories are all designed to be products that contribute to the reduction of water and energy consumption in the home.

porcelanosa.com









A safe haven at the end of a busy day, the bedrooms at The Glades are luxuriously large and elegantly appointed. High ceilings and space represent the epitome of luxury and convenience with main bedrooms boasting sleek en-suite shower rooms and fitted wardrobes with a full set of internal drawers to maximise space within your bedroom.

Peace and serenit







Images are for illustrative purposes only.







specification!

Kitchen & Utility Rooms by Palazzo

- Stylish German Handleless kitchen by Pronorm
- Silestone worktops in kitchen
- Bora Pure downdraft vented induction hob
- Siemens Integral 70/30 fridge freezer
- Siemens Built In Single Oven
- Siemens Built In Micro Combi Oven
- Blanco St/steel Undermounted single bowl sink
- Blanco Max Brushed Steel mixer tap
- Pop-Up Socket on Island
- LED Feature Unit Lighting

Bathrooms, En suites & Cloakrooms by Porcelanosa

- Porcelanosa bathrooms throughout
- Concealed cisterns
- Wall hung vanity units
- Underfloor heating to main Bathrooms & en-suite
- Main Bathrooms and en-suite fully tiled
- Choice of Porcelanosa tiles

Home Bar by Palazzo

- Pronorm Y-Line furniture
- Inset Stainless steel sink and tap
- Grey mirror wall panelling
- Caple single zone wine cooler
- Integrated light system

sa Decoration

- Internal walls will be finished in cover matt emulsion
- Ceilings will be finished in white emulsion
 - Pre-finished Portfolio Vertical walnut doors throughout
 - Pre-finished Portfolio Vertical walnut glazed doors as design dictates
 - Contemporary lever style handles
 - White satin finish on skirtings & facings
 - Pre-finished white satin & walnut staircase with glazed ballustrade
 - 2.4m high doors as design dictates
 - 2.7m High ceilings as design dictates
 - 175mm high Skirting throughout

Wardrobes

- Stylish fitted wardrobes with internal shelving & hanging rails
- Choice of door finishes.

Electrical

- Ample power, TV & telephone points throughout
- Doorbell & chimes at front door entrance
- Shaver socket in bathroom & each en suite
- Downlighters to bathroom
- Chrome fittings to kitchen area
- External sockets to patio & terrace areas
- CAT6 (cabling only) fitted within the cinema, lounge, study & all bedrooms

Security and Safety

- Alarm system to all house types as standard
- Mains-wired smoke detectors
- Battery operated CO detectors
- Front door video intercom system throughout

Plumbing & Heating

- Central heating via efficient Air Source Heat Pump & radiator system
- Aluminium double-glazed windows & doors throughout

Garage

• Electric garage door

Externals


- Bloc paved driveways & front paths
- Aluminium sliding doors to rear garden
- Solid Sandstone to front facade & Gable ends
- Rustic brick to rear facade

right on your doorstep

A charming village within a conservation area and home to Scotland's largest and finest 13th Century castle, the village of Bothwell lies just 12 miles south east of Glasgow. Located just outside Hamilton with easy access from the M74 motorway at Junction 5.

Bothwell has a number of category 'A' listed buildings including the Castle, Bothwell Bridge and Bothwell Parish Church.

Bothwell Castle Golf Course is a flat, though challenging 18 hole golf course with a reputation for excellent greens. Nearby Strathclyde Park is the perfect destination for walkers, cyclists and water sports fans while Chatelherault Country Park is an ideal destnation for woodland walks with over 10 miles of meandering paths.

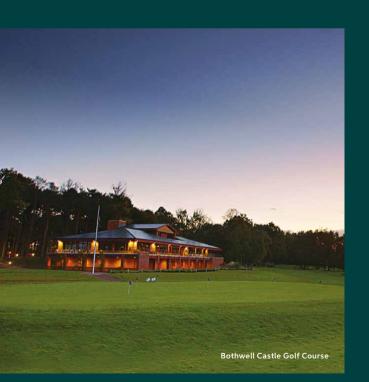


Living at The Glades you can enjoy
Bothwell on a plate. Fine restaurants,
cafes, bars and takeaways mean you are
spoiled for choice whatever the occasion
or time of day.

Bothwell has a sprinkling of specialist, niche, designer and gift shops as well as some of the usual high street names along with an M&S Foodhall and Tesco a couple of miles away in nearby Uddingston.





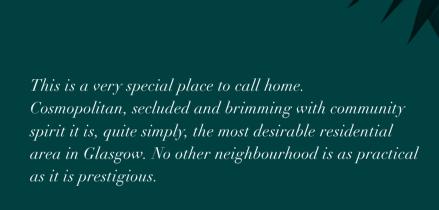






city links

Life at The Glades is epitomised by its connection to the finer things in life. Your new home is perfectly placed to explore Bothwell and beyond, with easy access to Glasgow, Hamilton and East Kilbride.

You can enjoy life at your own pace knowing you are near to the vibrant energy of the city, with The Glasgow Fort Shopping Centre only 15 minutes by car, while the City Centre and the cosmopolitan West End are only 20 minutes drive.

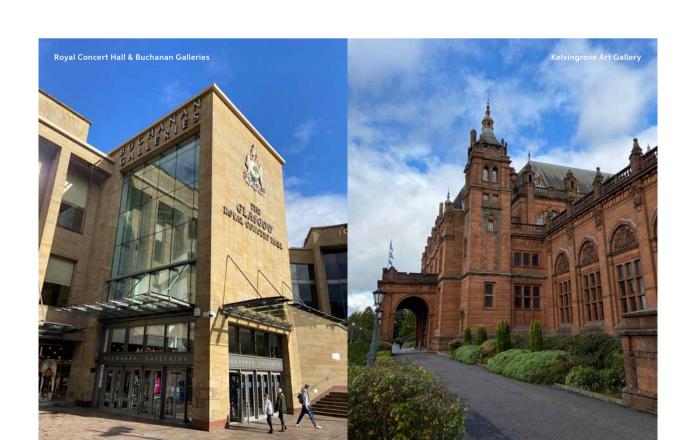



Go West...

For culture, comedy and heritage you can head to the bustling West End.

The bohemian heart of the city, where world class museums and award winning restaurants and cafes are the perfect way to spend some family time together. Or why not while away an evening in Finnieston enjoying everything from fine dining and cocktails to a relaxing drink with friends.



excellent connections

Here at The Glades you are both perfectly located and superbly connected. Whether by car, rail, public transport or on foot, it's easy to get to where you need to be on a daily basis. Be it for the school run, the daily commute or a peaceful weekend walk.



By Car

Distance in miles

- Hamilton College 2.1m
- Marks & Spencer Foodhall 1m
- Bothwell Castle Golf Club 1.9m
- St Bride's Primary School 2m
- Tesco 1.1m
- Uddingston Cricket & Sports Club 2.3m
- Bothwell Castle 2.4m
- Uddingston Train Station 2.6m
- Vue Cinema Hamilton 3.2m
- Uddingston Grammar School 2.7m
- Cardinal Newman High School 3.6m
- Strathclyde Park 4.3m
- Chatelherault Country Park 4.9m
- The David Livingstone Centre 4.5m
- Calderglen Country Park 9.1m
- Glasgow Fort 8.5m
- East Kilbride Shopping Centre 8.7m
- Glasgow Airport 18.7m



By Rail

From Uddingston Station

- Glasgow Central 16 mins
- Edinburgh Waverley 1hr 21mins




On foot

Distance in miles

- The Cricklewood Bar & Restaurant 0.7m
- Da Luciano Italian Restaurant 0.7m
- Plato Greek Restaurant 0.8m
- The Italian at Redstones 2.7m
- The Parish Church of Bothwell 0.9m
- Bothwell Bridge Hotel 1m
- Bothwell Medical Centre 0.9m
- Bothwell Community Hall 1.1m
- Bothwell Bowling Club 1.1m
- Bothwell Primary School 1.3m
- Hamilton Park Racecourse 1.6m

Access to the M74 is just a short distance from the development, providing you a direct link to Glasgow city centre, surrounding areas and the main route South. While Uddingston train station is a mere 1.2 miles from the development providing you with main line access to Glasgow.

You can also enjoy a regular bus service, your closest bus stops, are a mere 5 minute walk away at Orchard Ave and St Andrews Ave giving you access to surrounding areas of South Lanarkshire & Glasgow.

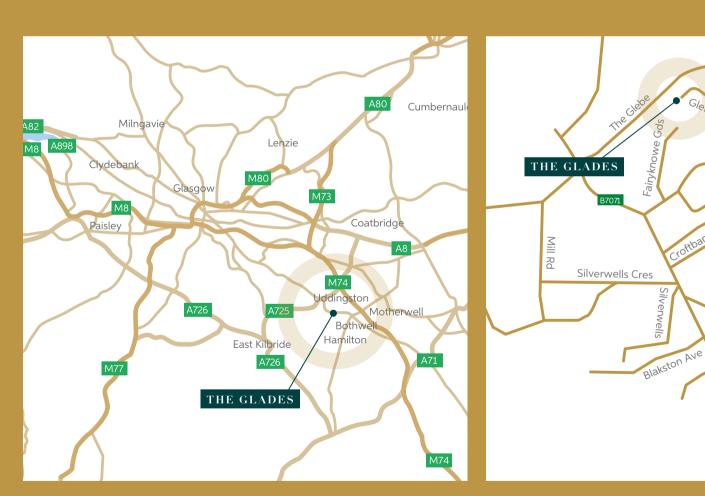

your new life awaits

The launch of The Glades at Bothwell sets a new standard for luxury living.

As impressive as the sandstone exteriors at The Glades, it's more than matched by the impressive interiors. A sense of spaciousness is the overwhelming first impression, but wherever you look, there are special details to delight. Each and every one of them has been especially considered to make your life more comfortable and luxurious.





shaped by nature

The design intent was led by the idea in creating a place where nature and architecture entwine. The whole scheme is divided into four distinctive blocks offering expansive four storey, 4 bedroom spaces. The design of the individual courtyards weave all the units together, binding them as a community without disturbing their privacy.

Townhouse Key

The Willow

Townhouse **A1**4 Bedroom End Terraced

The Rowan

Townhouse **B1**4 Bedroom Mid Terraced

The Juniper

Townhouse **C1**4 Bedroom End Terraced

The Willow

Townhouse **A2**4 Bedroom End Terraced

The Rowan

Townhouse **B2**4 Bedroom Mid Terraced

he Juniper

Townhouse **C2**4 Bedroom End Terraced

The Willow

Townhouse **A3**4 Bedroom End Terraced

The Rowan

Townhouse **B3**4 Bedroom Mid Terraced

The Juniper

Townhouse **C3**4 Bedroom End Terraced

The Willow

Townhouse **A4**4 Bedroom End Terraced

The Rowan

Townhouse **B4**4 Bedroom Mid Terraced

The Junpe

Townhouse **C4**4 Bedroom End Terraced


The Juniper - C4 The Rowan - B4 The Willow - A4 The Juniper - C3 The Rowan - B3 The Willow - A3 The Willow - A1 The Rowan - B1 The Juniper - C1 The Willow - A2 The Rowan - B2 The Juniper - C2


Style A The Willow


4 Bedroom End Terrace Townhouse, complete with garage, gym room, cinema room, study, en-suite to master bedroom and side terrace.




Sizes are based on maximum measurements and are for indication only. Any intending purchaser should satisfy themselves by inspection or otherwise as to their accuracy. Please speak to your sales advisor. Floorplans have been increased in size for legibility and are not to scale to all other plans within this brochure. Floorplans are handed (mirror image) for other apartments. *Dimensions taken from widest point.

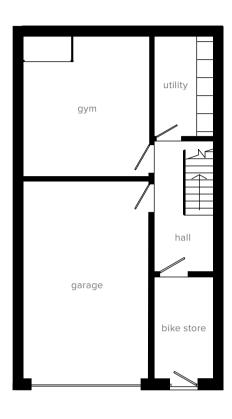

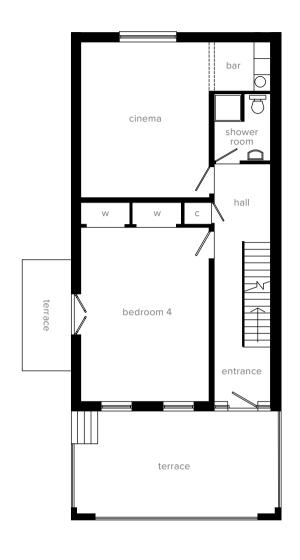

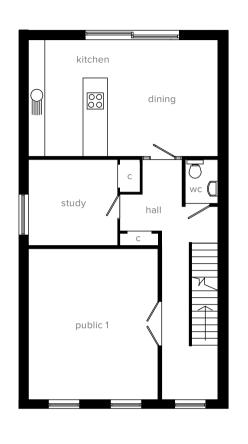

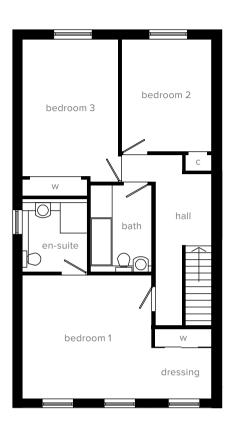

| <u> </u> | | | 1 | | _ | |
|----------|----------|---|------------|---|----|---|
| | $r \cap$ | H | 7 <i>0</i> | - | ∩r | • |
| | | | | | | |

| Dimensions | Metric | Imperial |
|------------|-------------|----------------|
| garage | 7015 x 4545 | 23'0" x 14'10 |
| bike store | 3605 x 2025 | 11'10" x 6'7" |
| hall | 4630 x 2025 | 15'2" x 6'7" |
| gym | 5035 x 4545 | 16'6" x 14'10" |
| utility | 3645 x 2025 | 12'0" x 6'7" |

First Floor

| Dimensions | Metric | Imperial |
|------------|-------------|----------------|
| nall | 8725 x 2075 | 28'7" x 6'9" |
| edroom 4 | 6395 x 4715 | 21'0" x 15'5" |
| inema | 5775 x 4715 | 18'11" x 15'5" |
| oar | 1800 x 2210 | 5'11" x 7'3" |
| hower room | 2445 x 2075 | 8'0" x 6'9" |

Second Floor

| Dimensions | Metric | Imperial |
|----------------|-------------|----------------|
| hall | 8825 x 2075 | 28'11" x 6'9" |
| public 1 | 5525 x 4715 | 18'1" x 15'5" |
| study | 3285 x 3160 | 10'9" x x10'4" |
| kitchen/dining | 4285 x 6925 | 14'0" x 22'7" |
| wc | 1610 x 1160 | 5'3" x 3'9" |

Third Floor

| Dimensions | Metric | Imperial |
|------------|-------------|----------------|
| hall | 6265 x 2075 | 20'6" x 6'9" |
| bedroom 1* | 4525 x 6925 | 14'10" x 22'8" |
| bedroom 2 | 4130 x 3270 | 13'6" x 10'8" |
| bedroom 3 | 5250 x 3540 | 17'10" x 7'6" |
| en-suite | 2395 x 2315 | 7'10" x 7'6" |
| bathroom | 3195 x 2255 | 10'5" x 7'3" |

THE GLADES AT BOTHWELL | 35


Style B The Rowan


4 Bedroom Mid Terrace Townhouse, complete with garage, gym room, cinema room and en-suite to master bedroom.





Sizes are based on maximum measurements and are for indication only. Any intending purchaser should satisfy themselves by inspection or otherwise as to their accuracy. Please speak to your sales advisor. Floorplans have been increased in size for legibility and are not to scale to all other plans within this brochure. Floorplans are handed (mirror image) for other apartments.

*Dimensions taken from widest point.

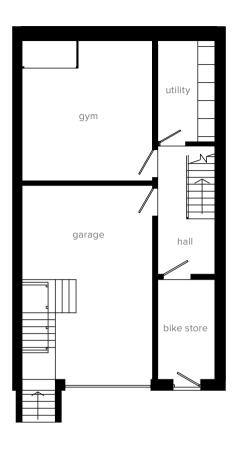

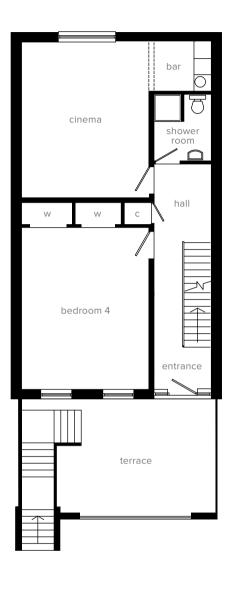

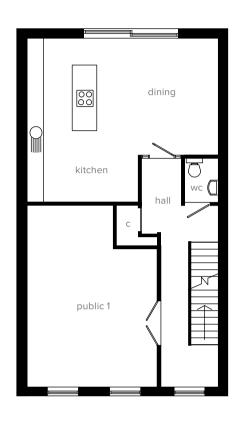

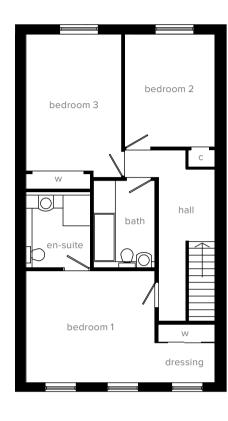

| (- i | $r \sim$ | ш | 1 | ы | | \sim |
|-------|----------|----|---|---|---|--------|
| • | · | ш. | ш | | u | u |

| Dimensions | Metric | Imperial |
|------------|-------------|--------------|
| garage | 7015 x 4615 | 23'0" x 15' |
| bike store | 3605 x 2025 | 11'10" x 6'7 |
| hall | 4630 x 2025 | 15'2" x 6'7 |
| gym | 5035 x 4615 | 16'6" x 15'1 |
| utility | 3645 x 2025 | 12'0" x 6'7 |

First Floor

| Dimensions | Metric | Imperial |
|-------------|-------------|----------------|
| hall | 8275 x 2075 | 27'1" x 6'9" |
| bedroom 4 | 5945 x 4640 | 19'6" x 15'2" |
| cinema | 5775 x 4640 | 18'11" x 15'2" |
| bar | 1800 x 2210 | 5'11" x 7'3" |
| shower room | 2445 x 2075 | 8'0" x 6'9" |

Second Floor

| Dimensions | Metric | Imperial |
|-----------------|-------------|---------------|
| hall | 8375 x 2075 | 27'6" x 6'9" |
| public 1 | 6575 x 4640 | 21'6" x 15'2" |
| kitchen/dining* | 6000 x 6850 | 19'8" x 22'4" |
| wc | 1610 x 1160 | 5'3" x 3'9" |
| | | |

Third Floor

| Dimensions | Metric | Imperial |
|------------|-------------|--------------------------|
| hall | 6265 x 2075 | 20'6" x 6' |
| bedroom 1* | 4075 x 6850 | 13'4" x 22 |
| bedroom 2 | 4130 x 3270 | 13'6" x 10' |
| bedroom 3 | 5250 x 3465 | 17'2" x 11' ² |
| en-suite | 2320 x 2315 | 7'7" x 7'6' |
| bathroom | 3195 x 2255 | 10'5" x 7'4 |


Style C The Juniper


4 Bedroom End Terrace Townhouse, complete with garage, gym room, cinema room, study, en-suite to master bedroom and side terrace.




Sizes are based on maximum measurements and are for indication only. Any intending purchaser should satisfy themselves by inspection or otherwise as to their accuracy. Please speak to your sales advisor. Floorplans have been increased in size for legibility and are not to scale to all other plans within this brochure. Floorplans are handed (mirror image) for other apartments.

*Dimensions taken from widest point.

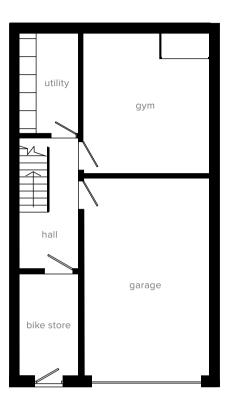

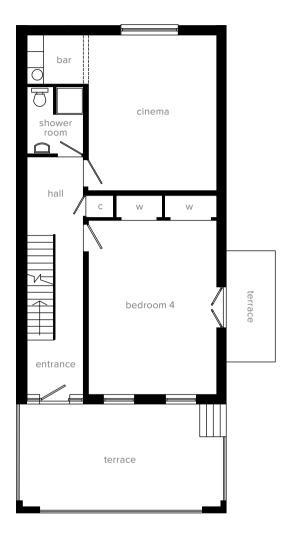

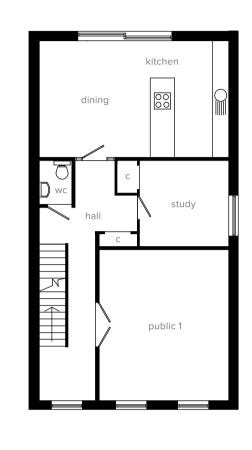



| $\overline{}$ | | | | | | | | | |
|---------------|---|--------|---|---|--------|---|--------|--------|----|
| ľ | м | \sim | | n | \sim | F | \sim | \sim | P4 |
| _ | | u | ш | | u | | w | u | |

| Dimensions | Metric | Imperial |
|------------|-------------|----------------|
| garage | 7015 x 4545 | 23'0" x 14'10" |
| bike store | 3605 x 2025 | 11'10" x 6'7" |
| hall | 4630 x 2025 | 15'2" x 6'7" |
| gym | 5035 x 4545 | 16'6" x 14'10" |
| utility | 3645 x 2025 | 12'0" x 6'7" |

First Floor

| Dimensions | Metric | Imperial |
|------------|-------------|----------------|
| ıall | 8725 x 2075 | 28'7" x 6'9" |
| edroom 4 | 6395 x 4715 | 21'0" x 15'5" |
| inema | 5775 x 4715 | 18'11" x 15'5" |
| ar | 1800 x 2210 | 5'11" x 7'3" |
| hower room | 2445 x 2075 | 8'0" x 6'9" |

Second Floor

| Dimensions | Metric | Imperial |
|----------------|-------------|----------------|
| hall | 8825 x 2075 | 28'11" x 6'9" |
| public 1 | 5525 x 4715 | 18'1" x 15'5" |
| study | 3285 x 3160 | 10'9" x x10'4" |
| kitchen/dining | 4285 x 6925 | 14'0" x 22'7" |
| wc | 1610 x 1160 | 5'3" x 3'9" |

Third Floor

| Dimensions | Metric | Imperial |
|------------|-------------|----------------|
| hall | 6265 x 2075 | 20'6" x 6'9" |
| bedroom 1* | 4525 x 6925 | 14'10" x 22'8" |
| bedroom 2 | 4130 x 3270 | 13'6" x 10'8" |
| bedroom 3 | 5250 x 3540 | 17'10" x 7'6" |
| en-suite | 2395 x 2315 | 7'10" x 7'6" |
| bathroom | 3195 x 2255 | 10'5" x 7'3" |

For further information or to register your interest please contact

Mansion Kingdom Homes

info@mansionkingdomhomes.co.uk



WWW.THEGLADESBOTHWELL.CO.UK

These particulars are for guidance only. They are prepared and issued in good faith and are intended to give a fair description of the property but do not constitute part of an offer or contract. Any description or information given should not be relied on as a statement or representation of fact or that the property or its services are in good condition. Any reference to alterations to, or use of, any part of the property is not a statement that any necessary planning, building regulations or other consent has been obtained. These matters must be verified by any intending purchaser. Neither Mansion Kingdom Homes or the Sales Agent accept responsibility for any error these particulars may contain however caused. Any intending purchaser must therefore satisfy themselves by inspection or otherwise as to their correctness. All photographs shown are indicative of the quality and style of the Development and location, and do not necessarily represent the actual fittings and furnishings at this Development. All interested parties should consult the Sales Executive for the most up-to-date information. All plan dimensions shown are based on maximum measurements.